

CLIENT
Keith Pearce

PROJECT
Glenhaydan

PROJECT NO.
001


ISSUE
23 April 2015

DRAWN BY
KP

DESCRIPTION
Cover Sheet



North

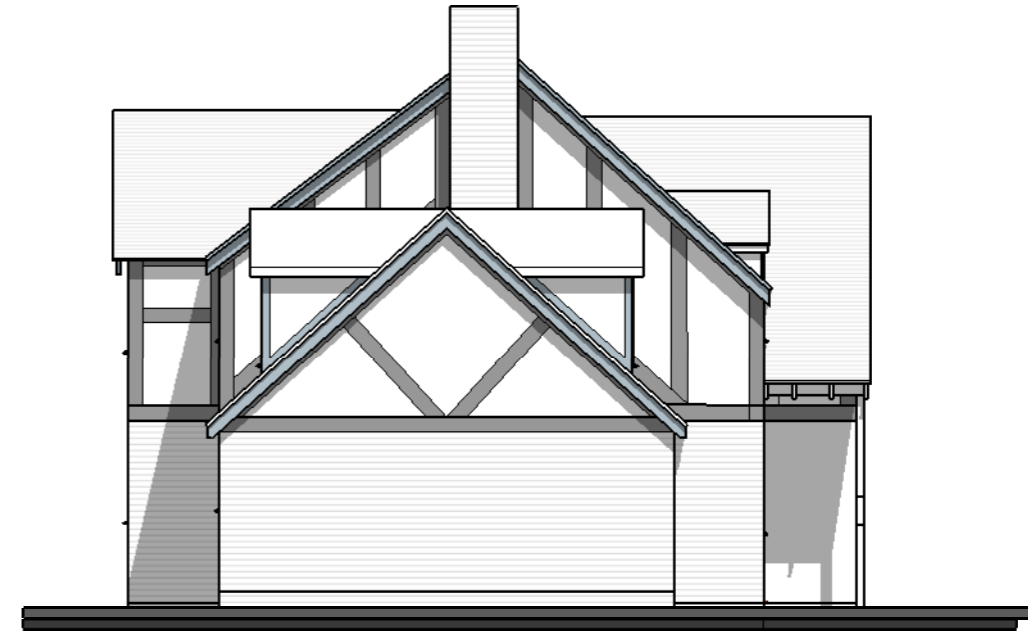

West



South



East



01

a


DESCRIPTION
Elevations




DRAWN BY KP
Scales: 1:100 @ A3
1:50 @ A3

PROJECT NO.
001
PROJECT
Glenhaydan

23 April 2015
RE-ISSUE

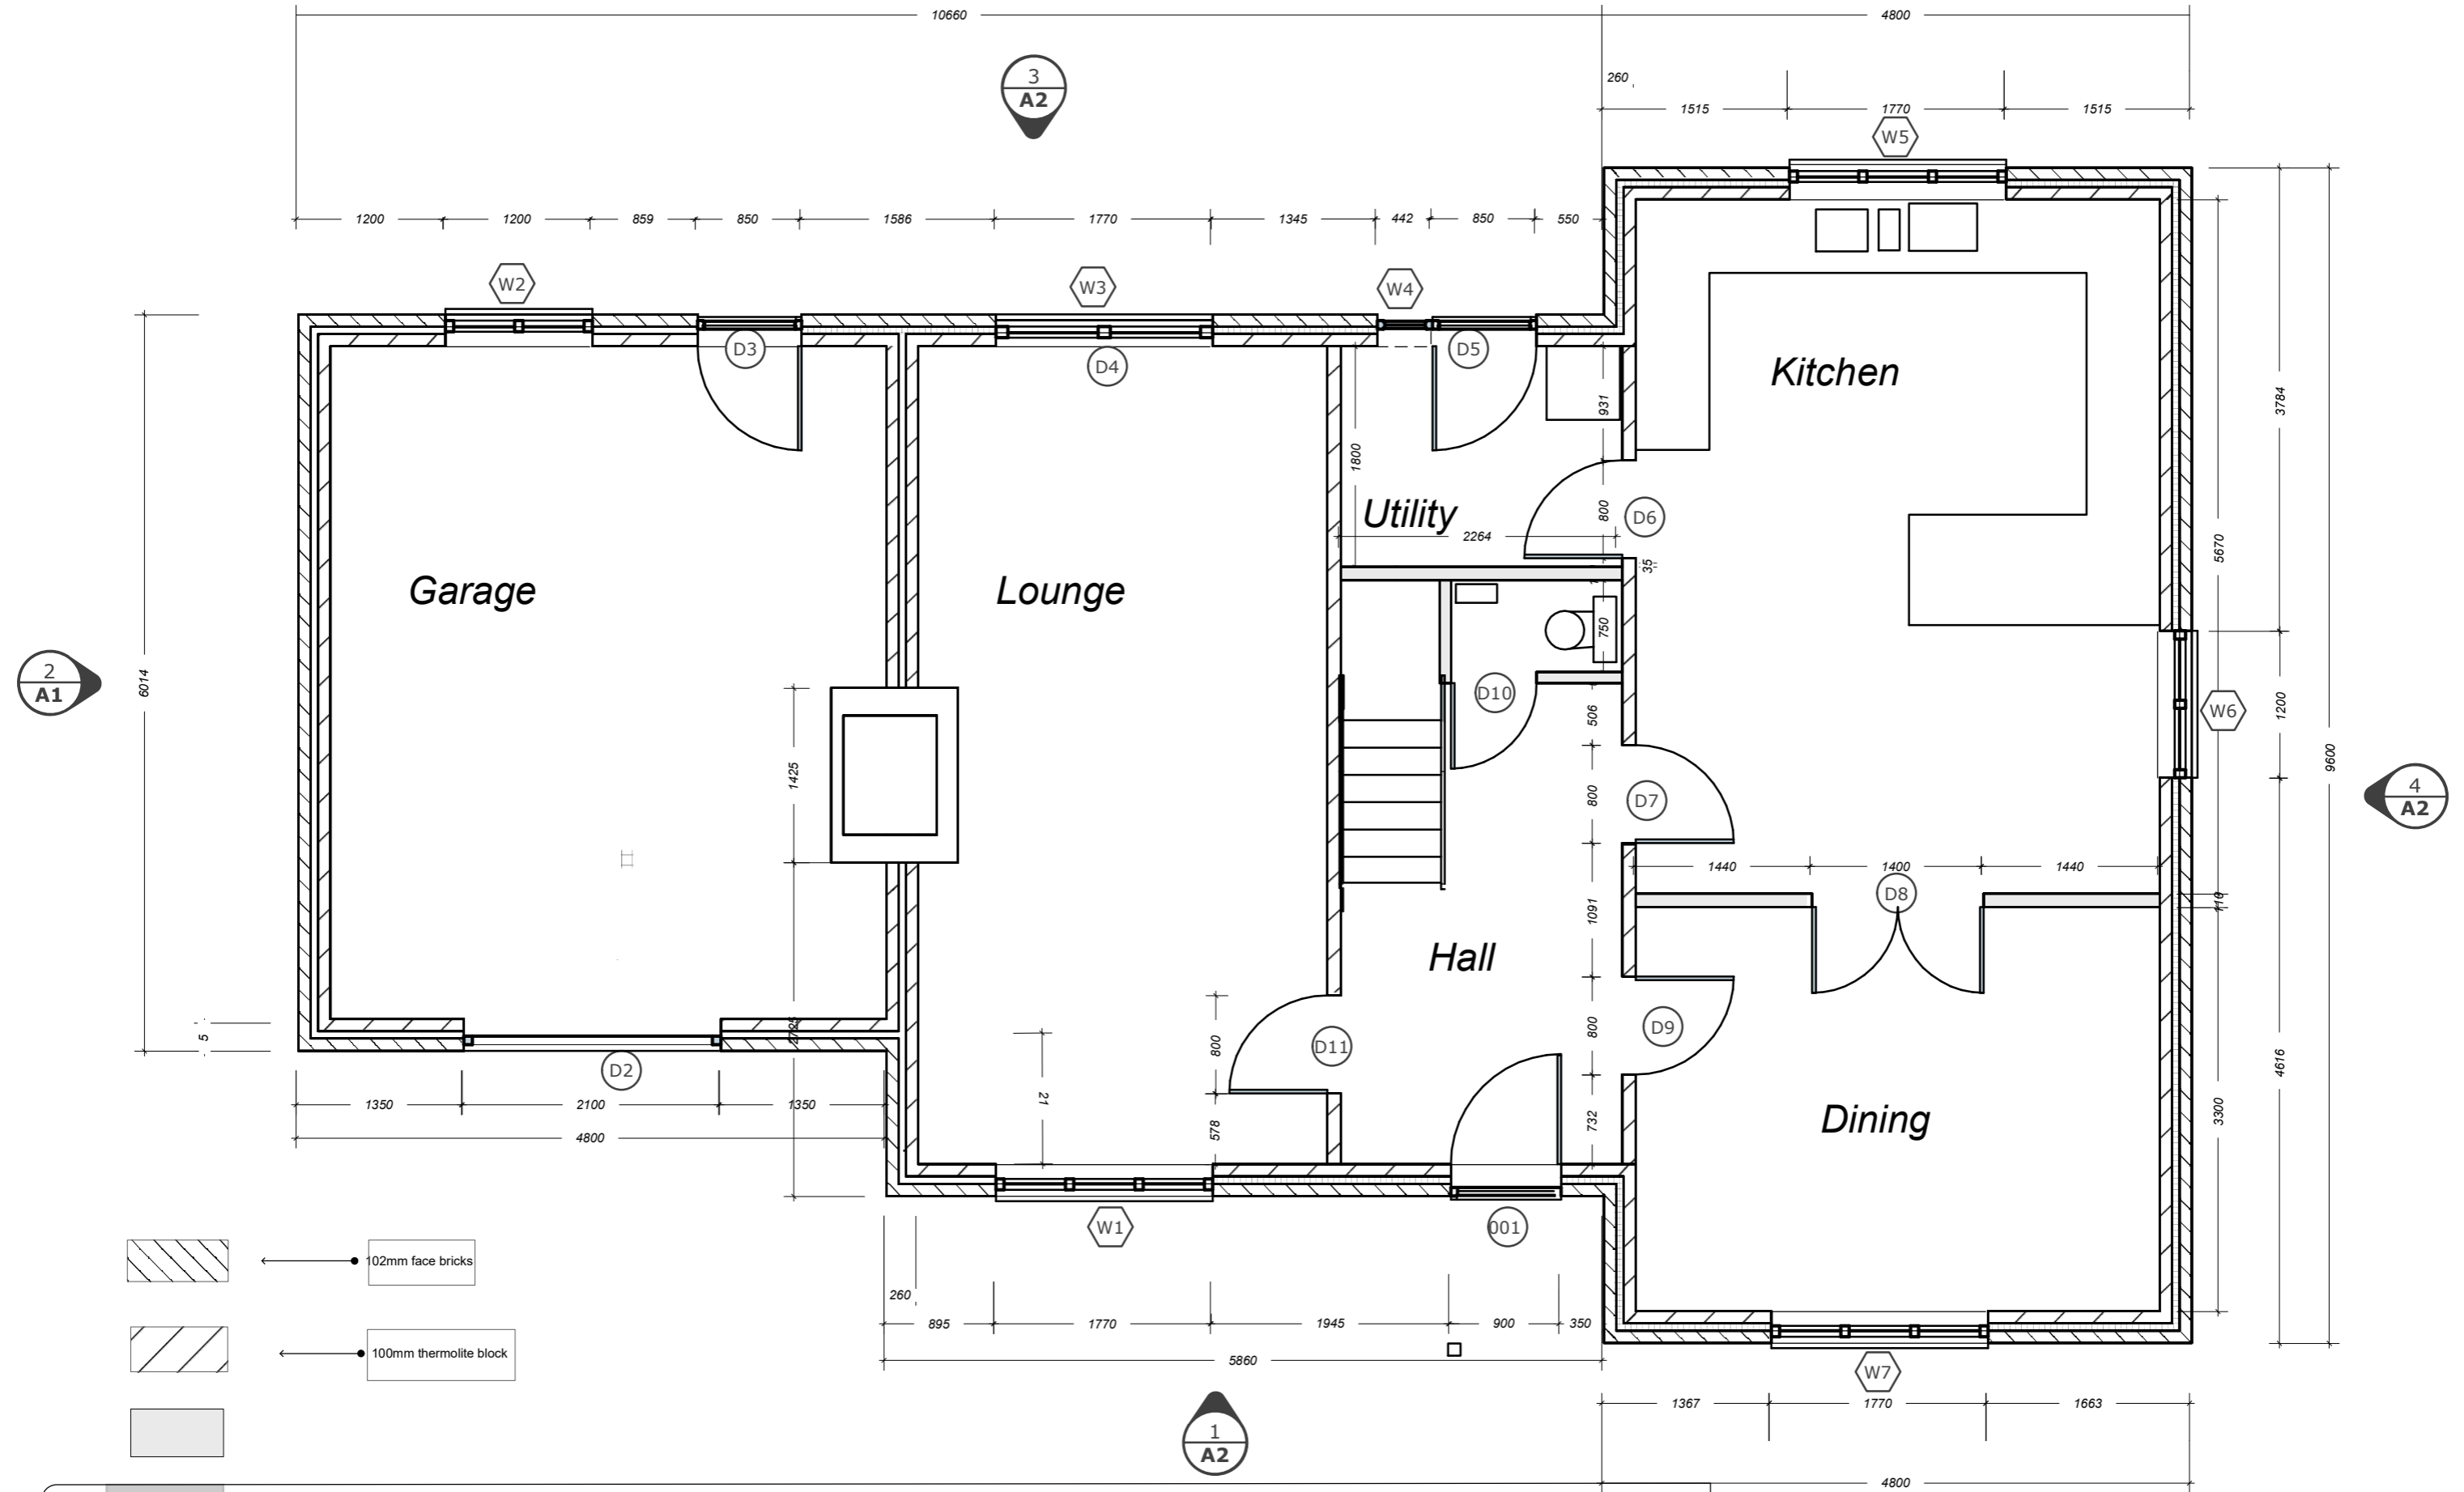CLIENT
Keith Pearce
Glenhaydan
Donkey Lane
Ashford Carbonel
Ludlow

 

-  102mm face bricks
-  100mm thermolite block
- 

02

a

DESCRIPTION
Ground Floor Plan

DRAWN BY KP
Scales: 1:100 @ A3
1:50 @ A3


PROJECT NO.
001



PROJECT
Glenhaydan

23 April 2015


RE-ISSUE

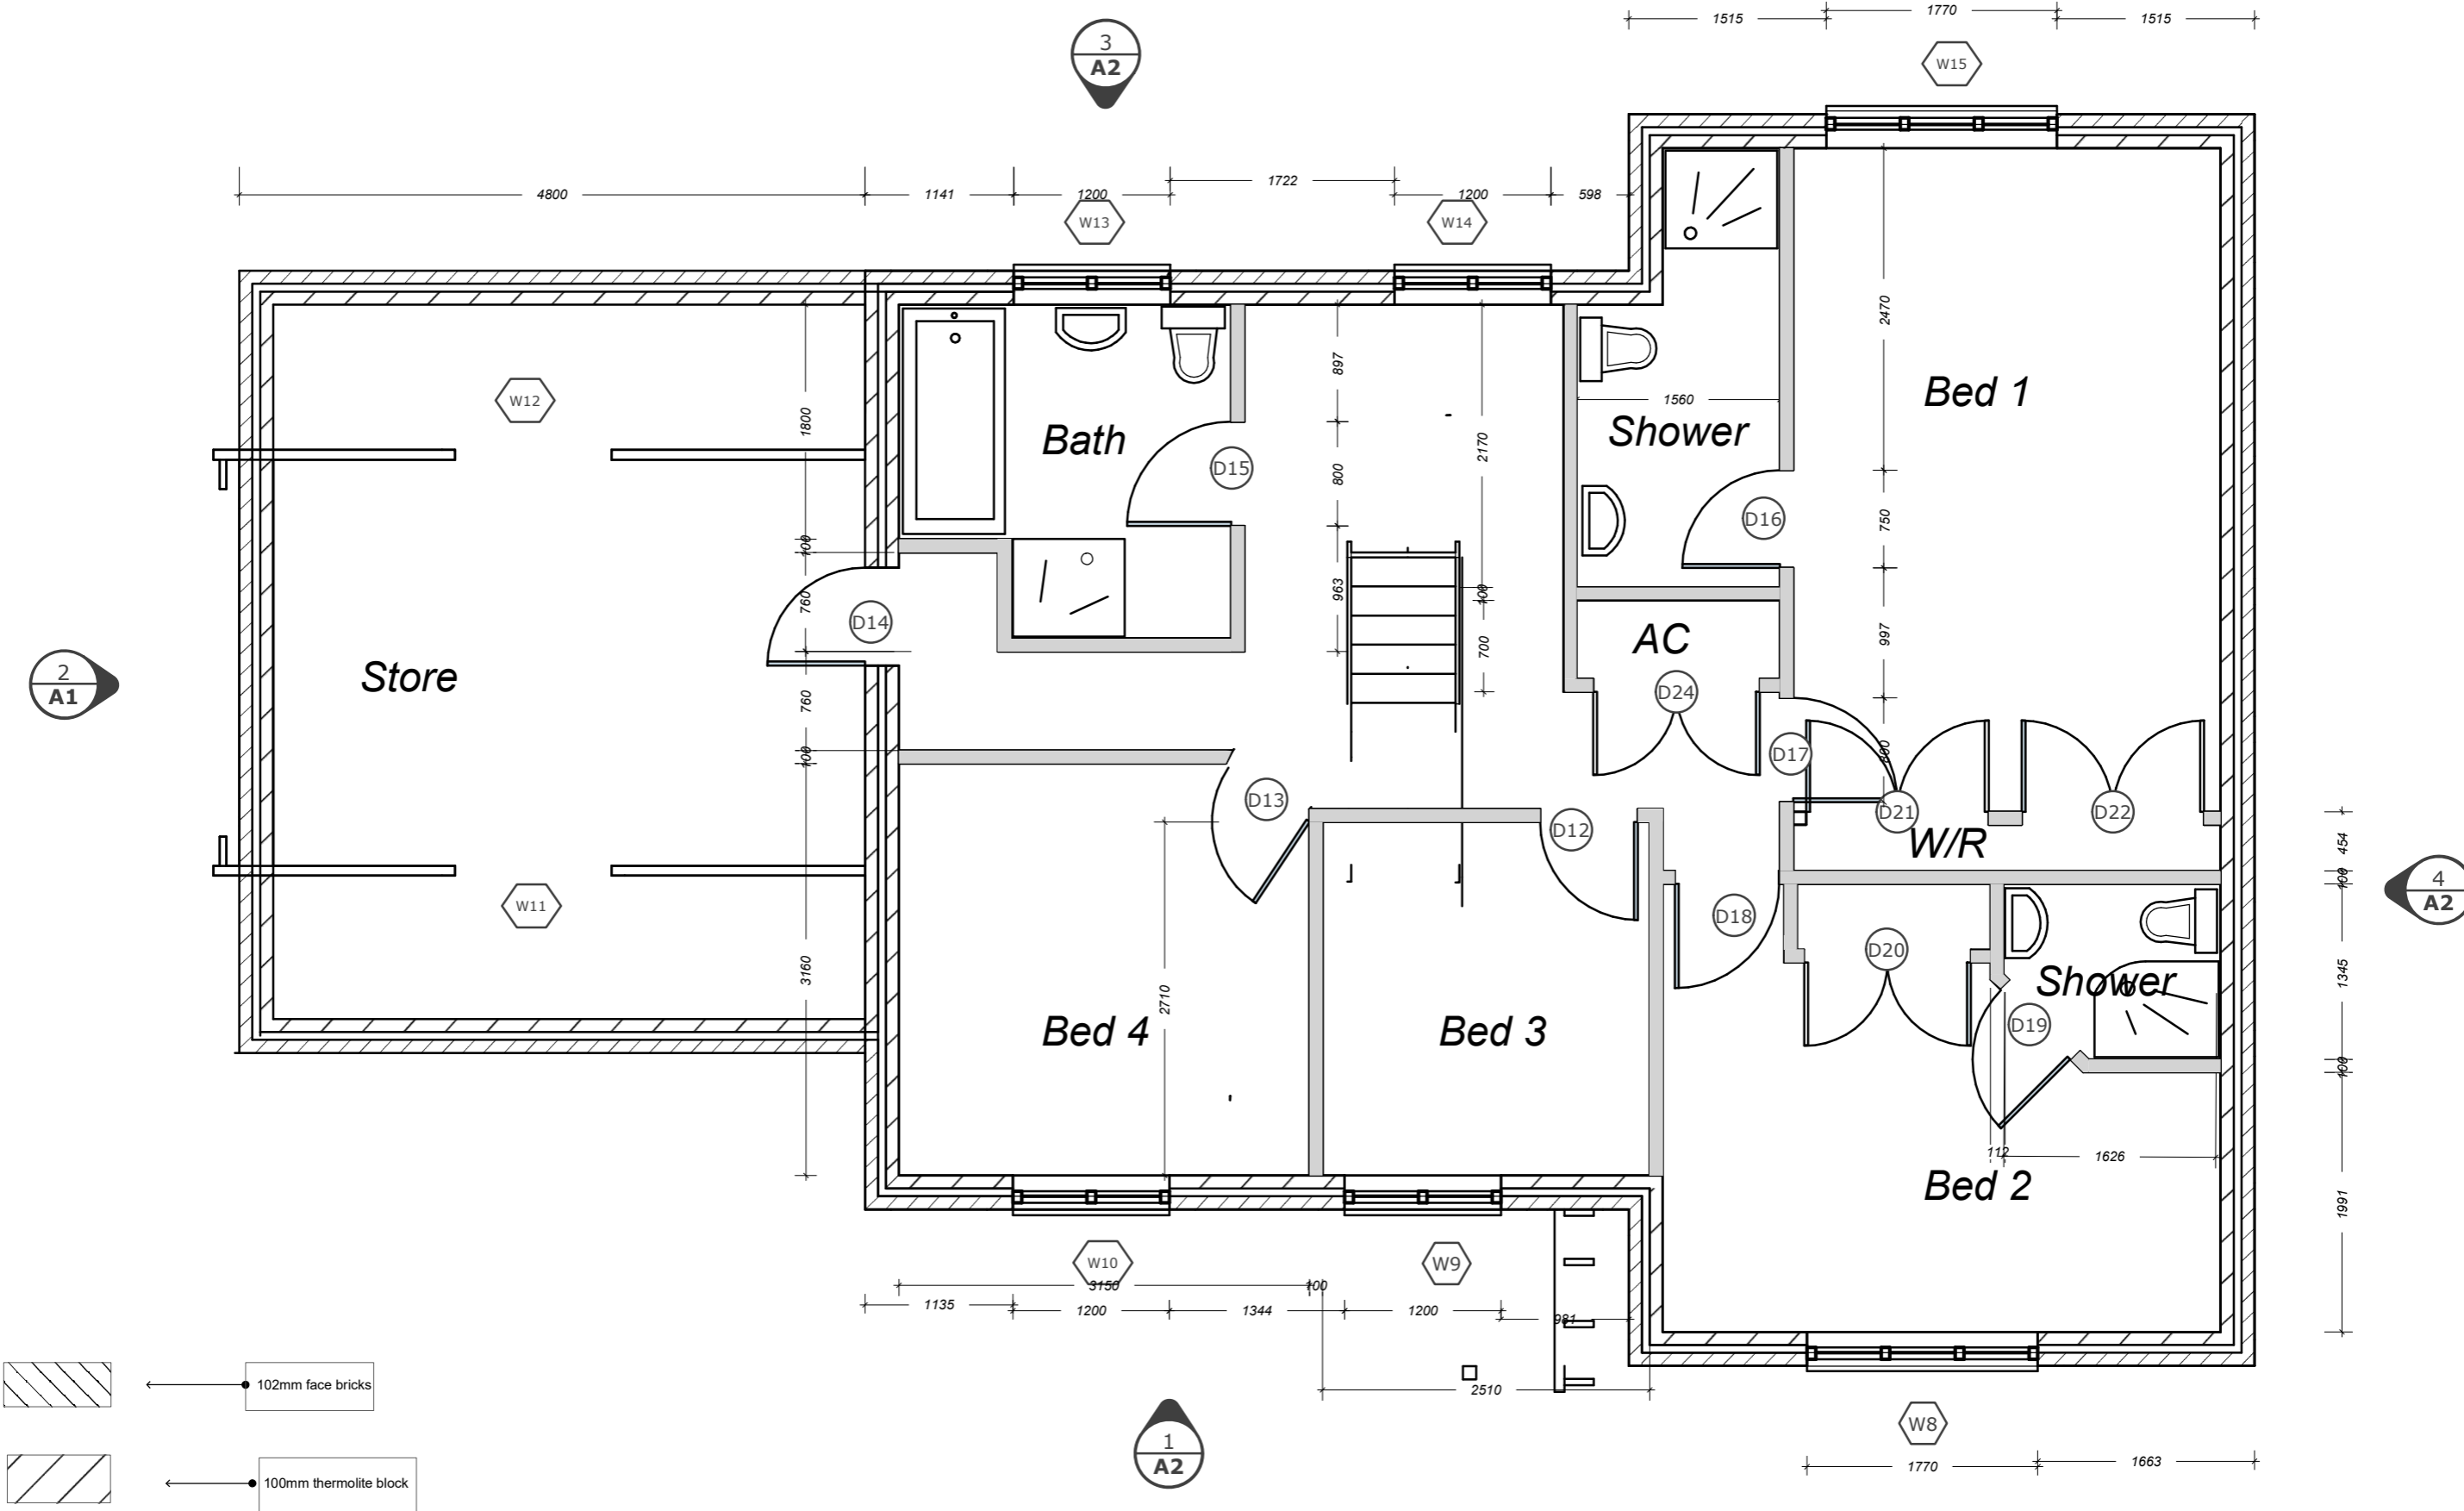CLIENT
Keith Pearce
Glenhaydan
Donkey Lane
Ashford Carbonel
Ludlow



-  102mm face bricks
-  100mm thermolite block

03 a	DESCRIPTION First Floor Plan	PROJECT NO. 001	23 April 2015	CLIENT Keith Pearce Glenhaydan Donkey Lane Ashford Carbonel Ludlow
	DRAWN BY KP Scales: 1:100 @ A3 1:50 @ A3	PROJECT Glenhaydan	RE-ISSUE	

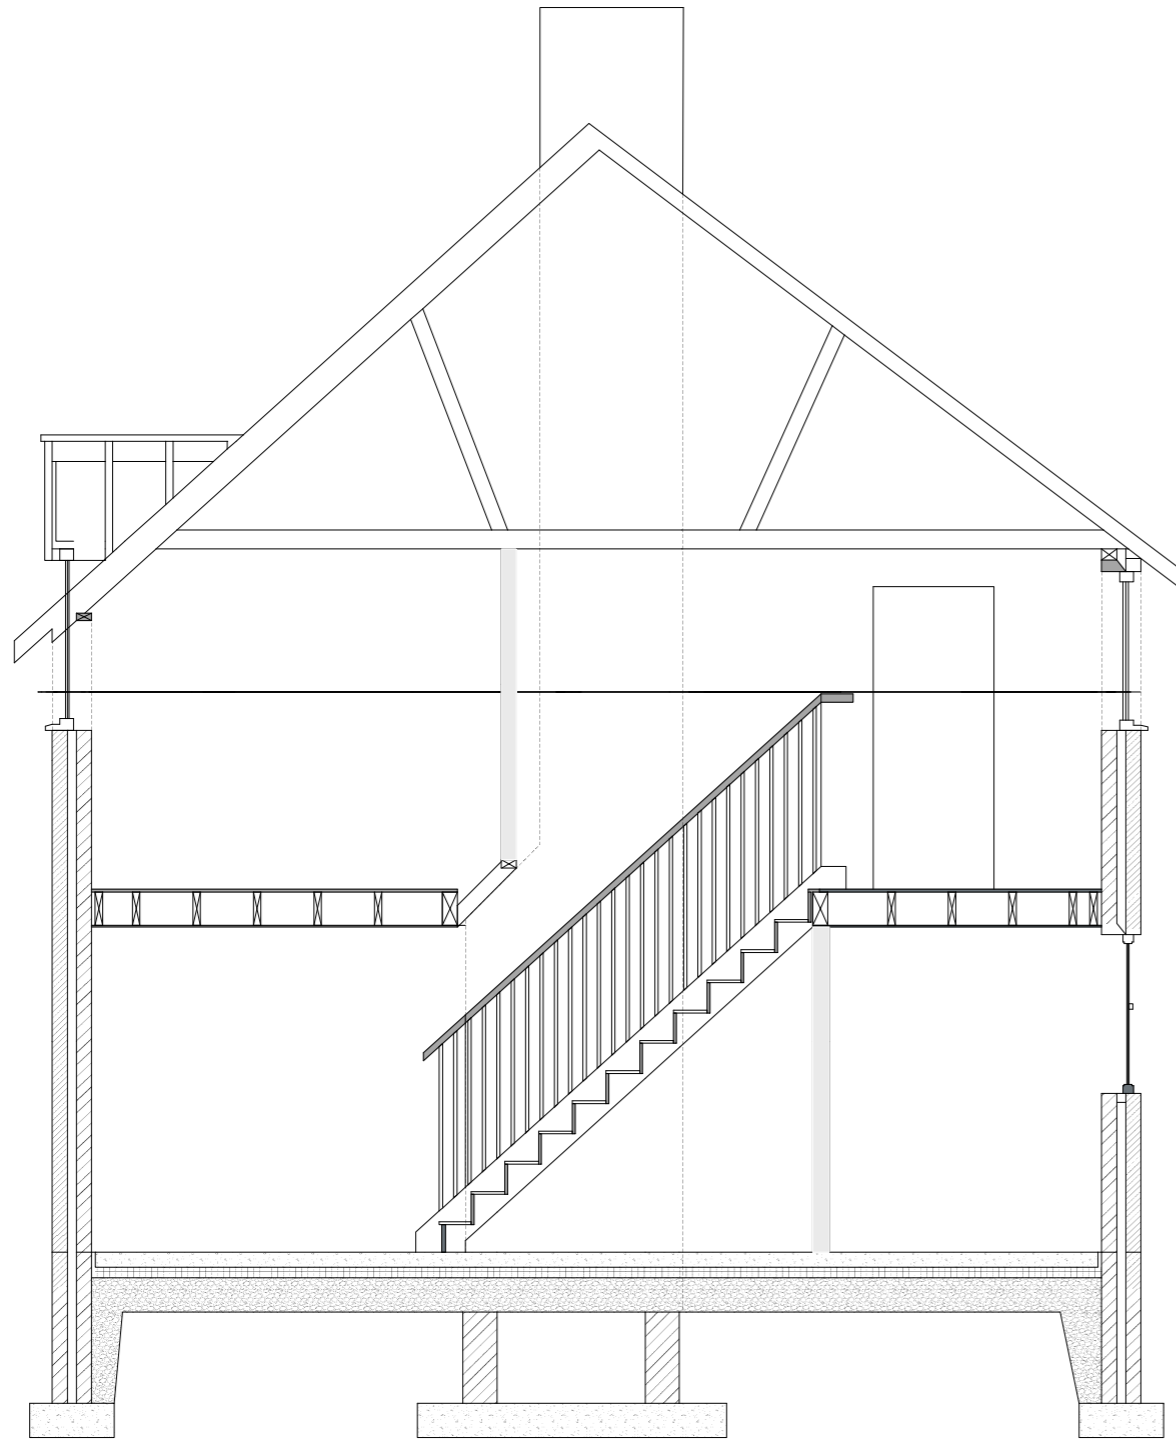

04

a

DRAWN BY KP
Scales: 1:100 @ A3
1:50 @ A3

PROJECT NO.
001
PROJECT
Glenhaydan

23 April 2015
RE-ISSUE

CLIENT
Keith Pearce
Glenhaydan
Donkey Lane
Ashford Carbonel
Ludlow

Shower



↓ 39 →