


South



North

Existing

Scale 1:100

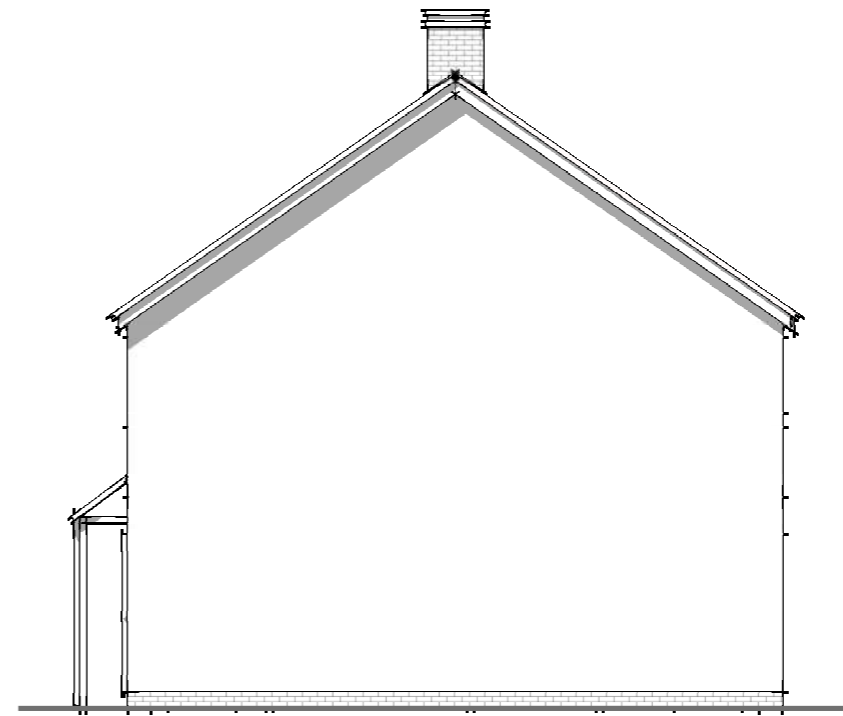

East

**01**

DESCRIPTION  
Existing Elevations

Scales: 1:100

PROJECT NO.

PROJECT:  
Loft Conversion.

10th Dec. 2015

RE-ISSUE address  
amendment 2 (8-1-15)

CLIENT

Drawn by:  
Keith Pearce BSc. AssocRICS  
Glenhaydan  
Donkey Lane  
Ashford Carbonel  
Ludlow SY8 4DA

*Keith Pearce BSc. AssocRICS  
Architectural and Surveying Services  
Tel. 01584831201/07966539444*

New Velux Windows  
centre pivot  
550x780mm



South



New Velux centre pivot  
windows 550x780mm

New Velux top hung  
windows 550x1180mm




North

Proposed

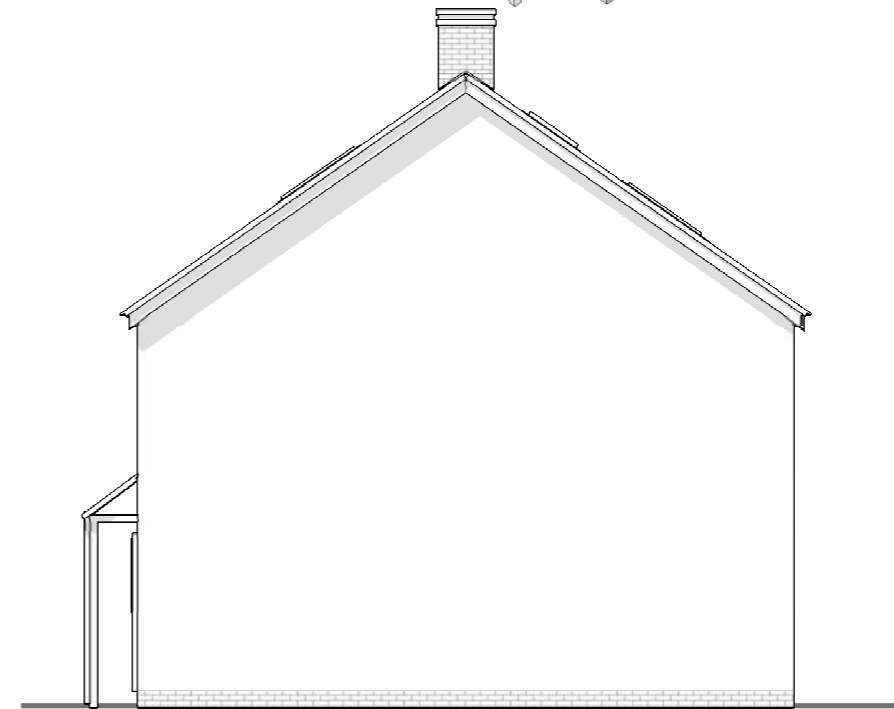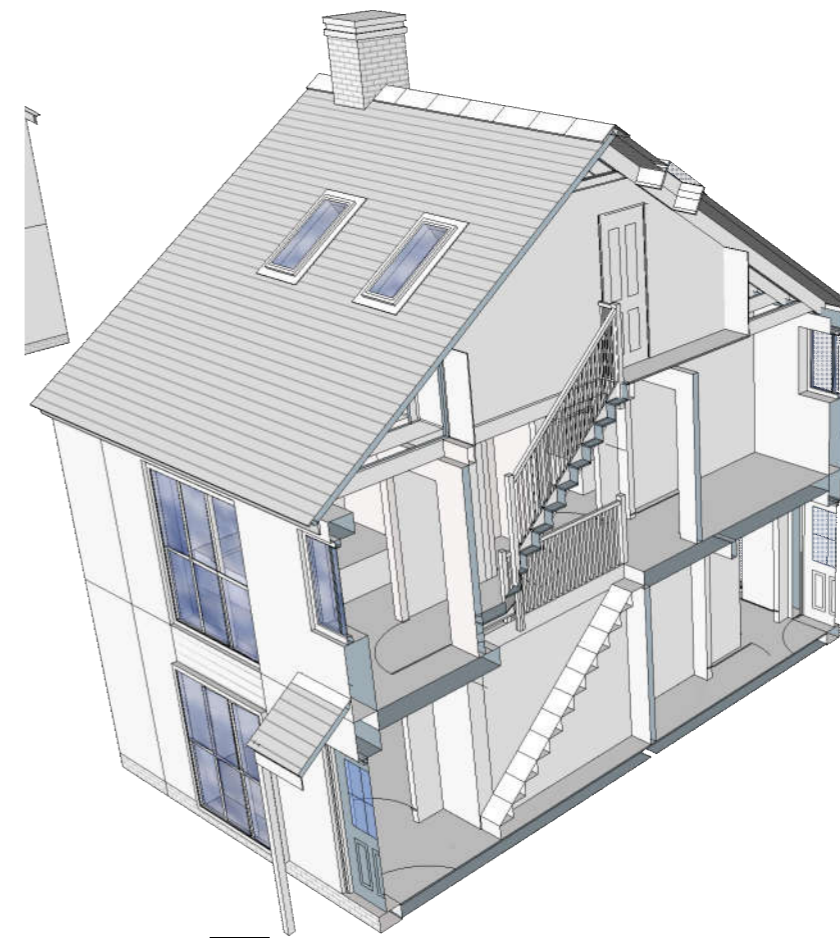


East

Scale 1:100

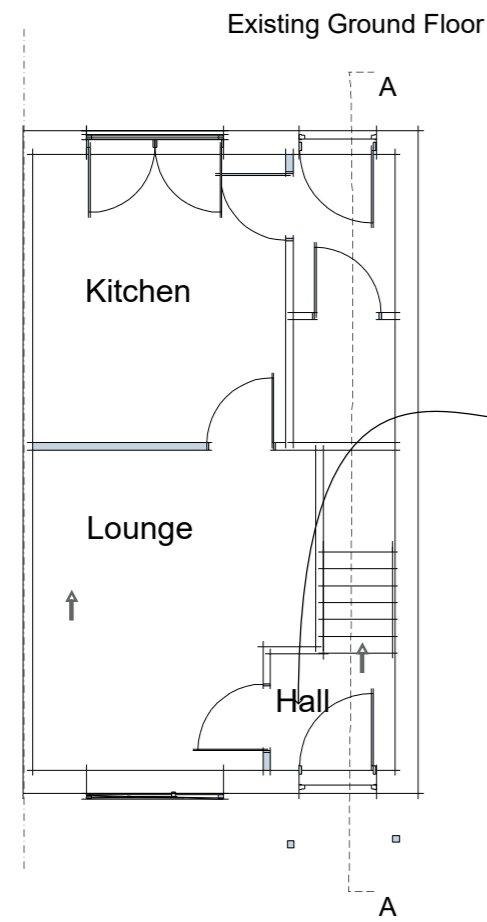

Ground Floor

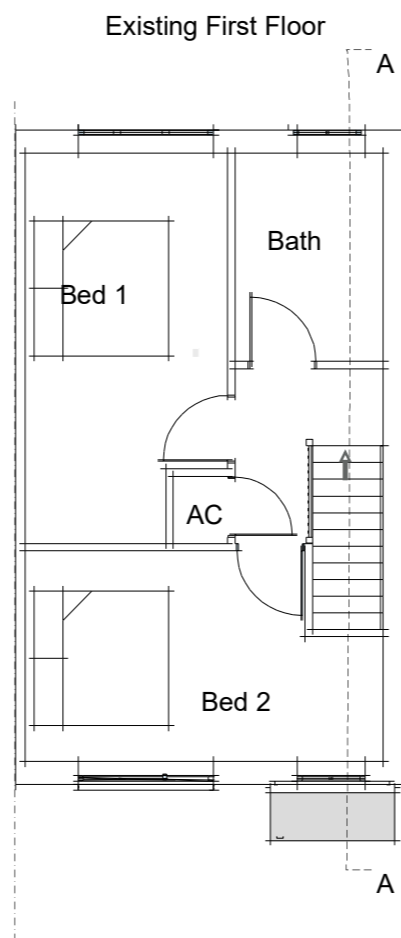



First Floor



Existing Section A-A

**Existing**

Scale 1:100

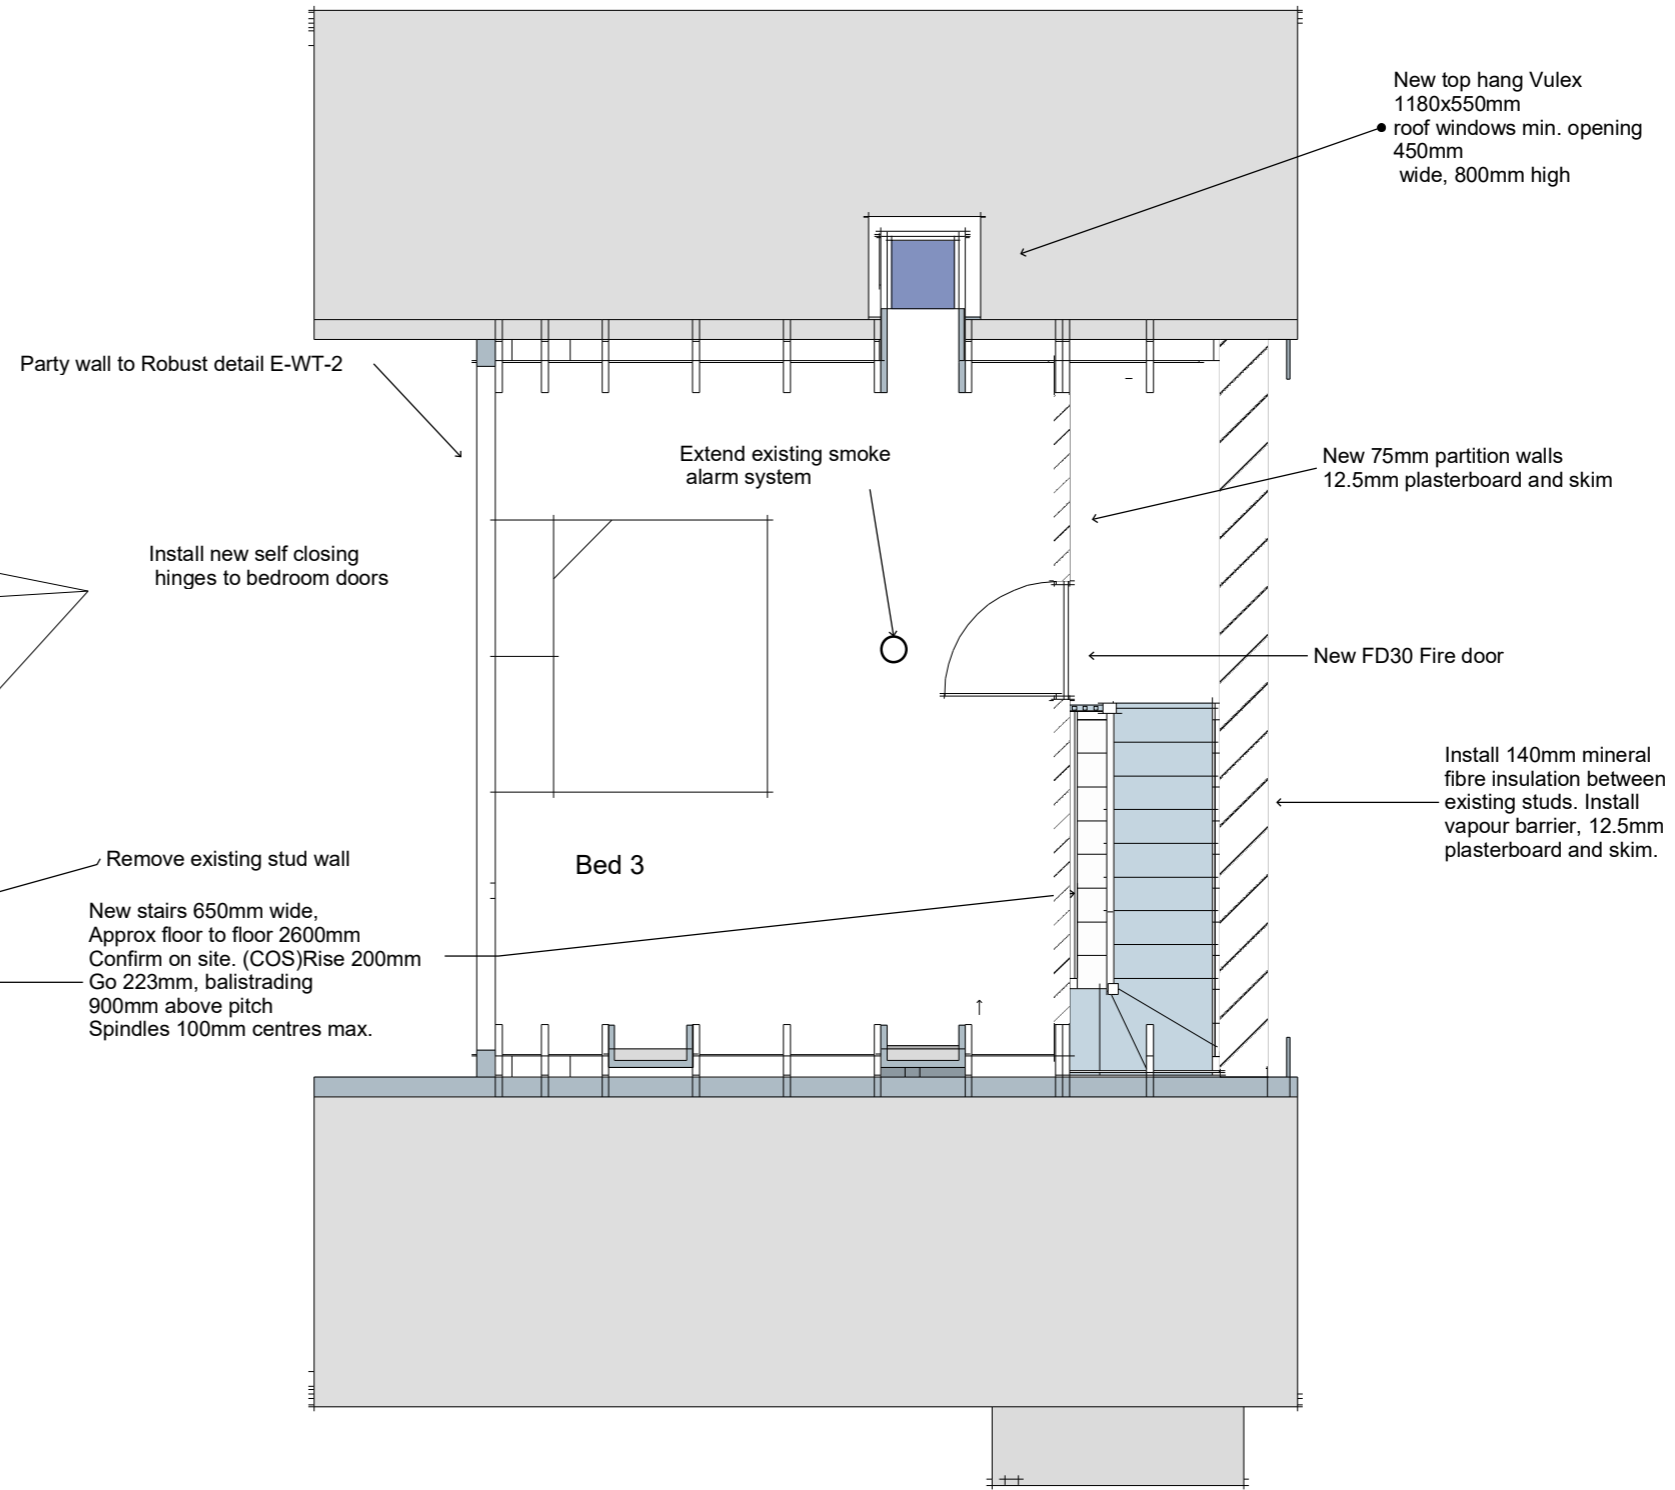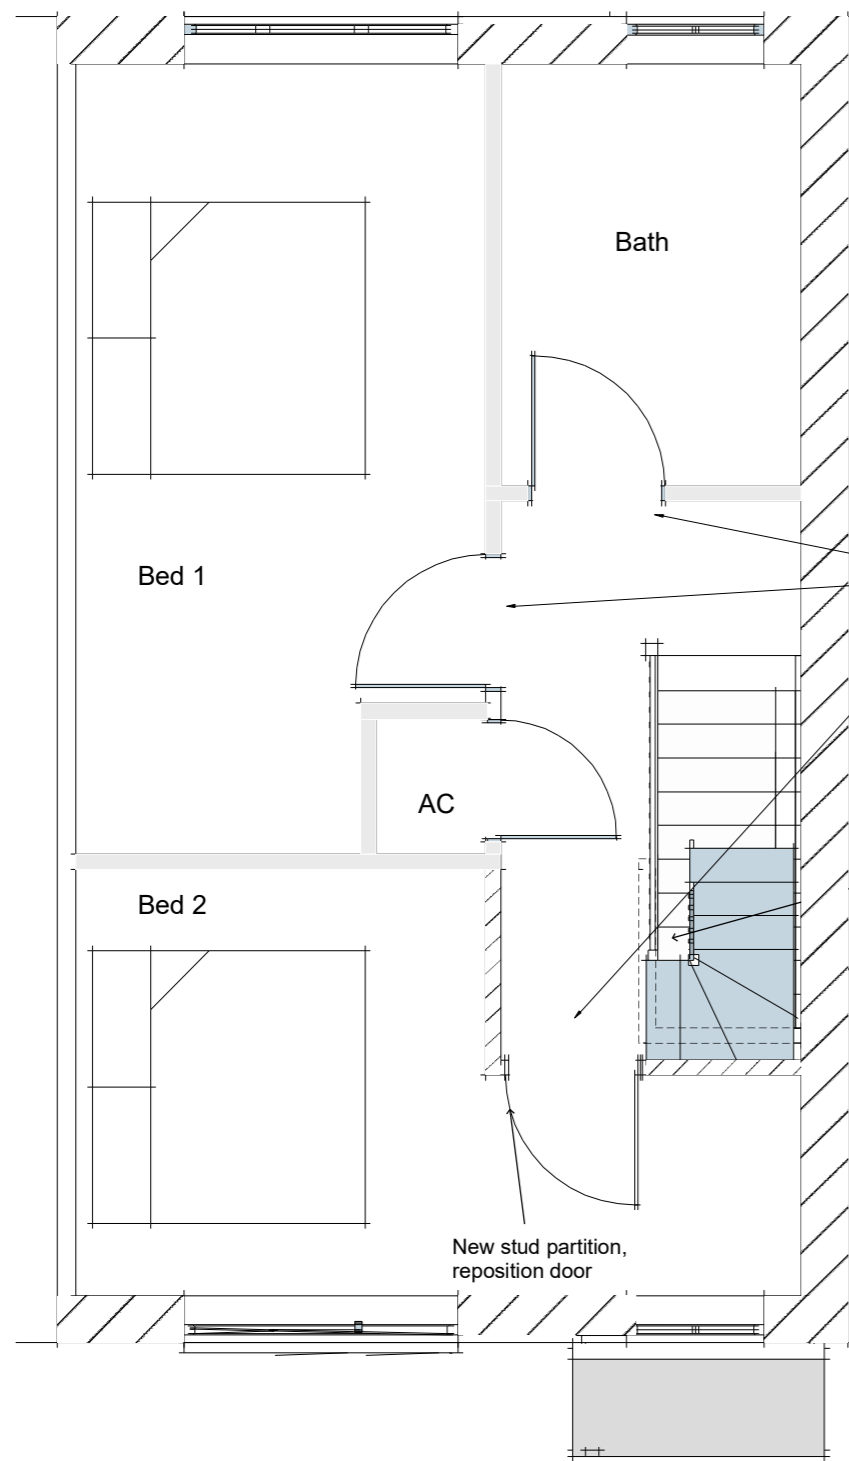


- New stud partitions
- Existing wall comprising 140mm timber framing, 50mm cavity and 102mm brick skin
- Existing timber stud interior walls

*First Floor*

Scale 1:50

**Proposed**

*Second Floor*

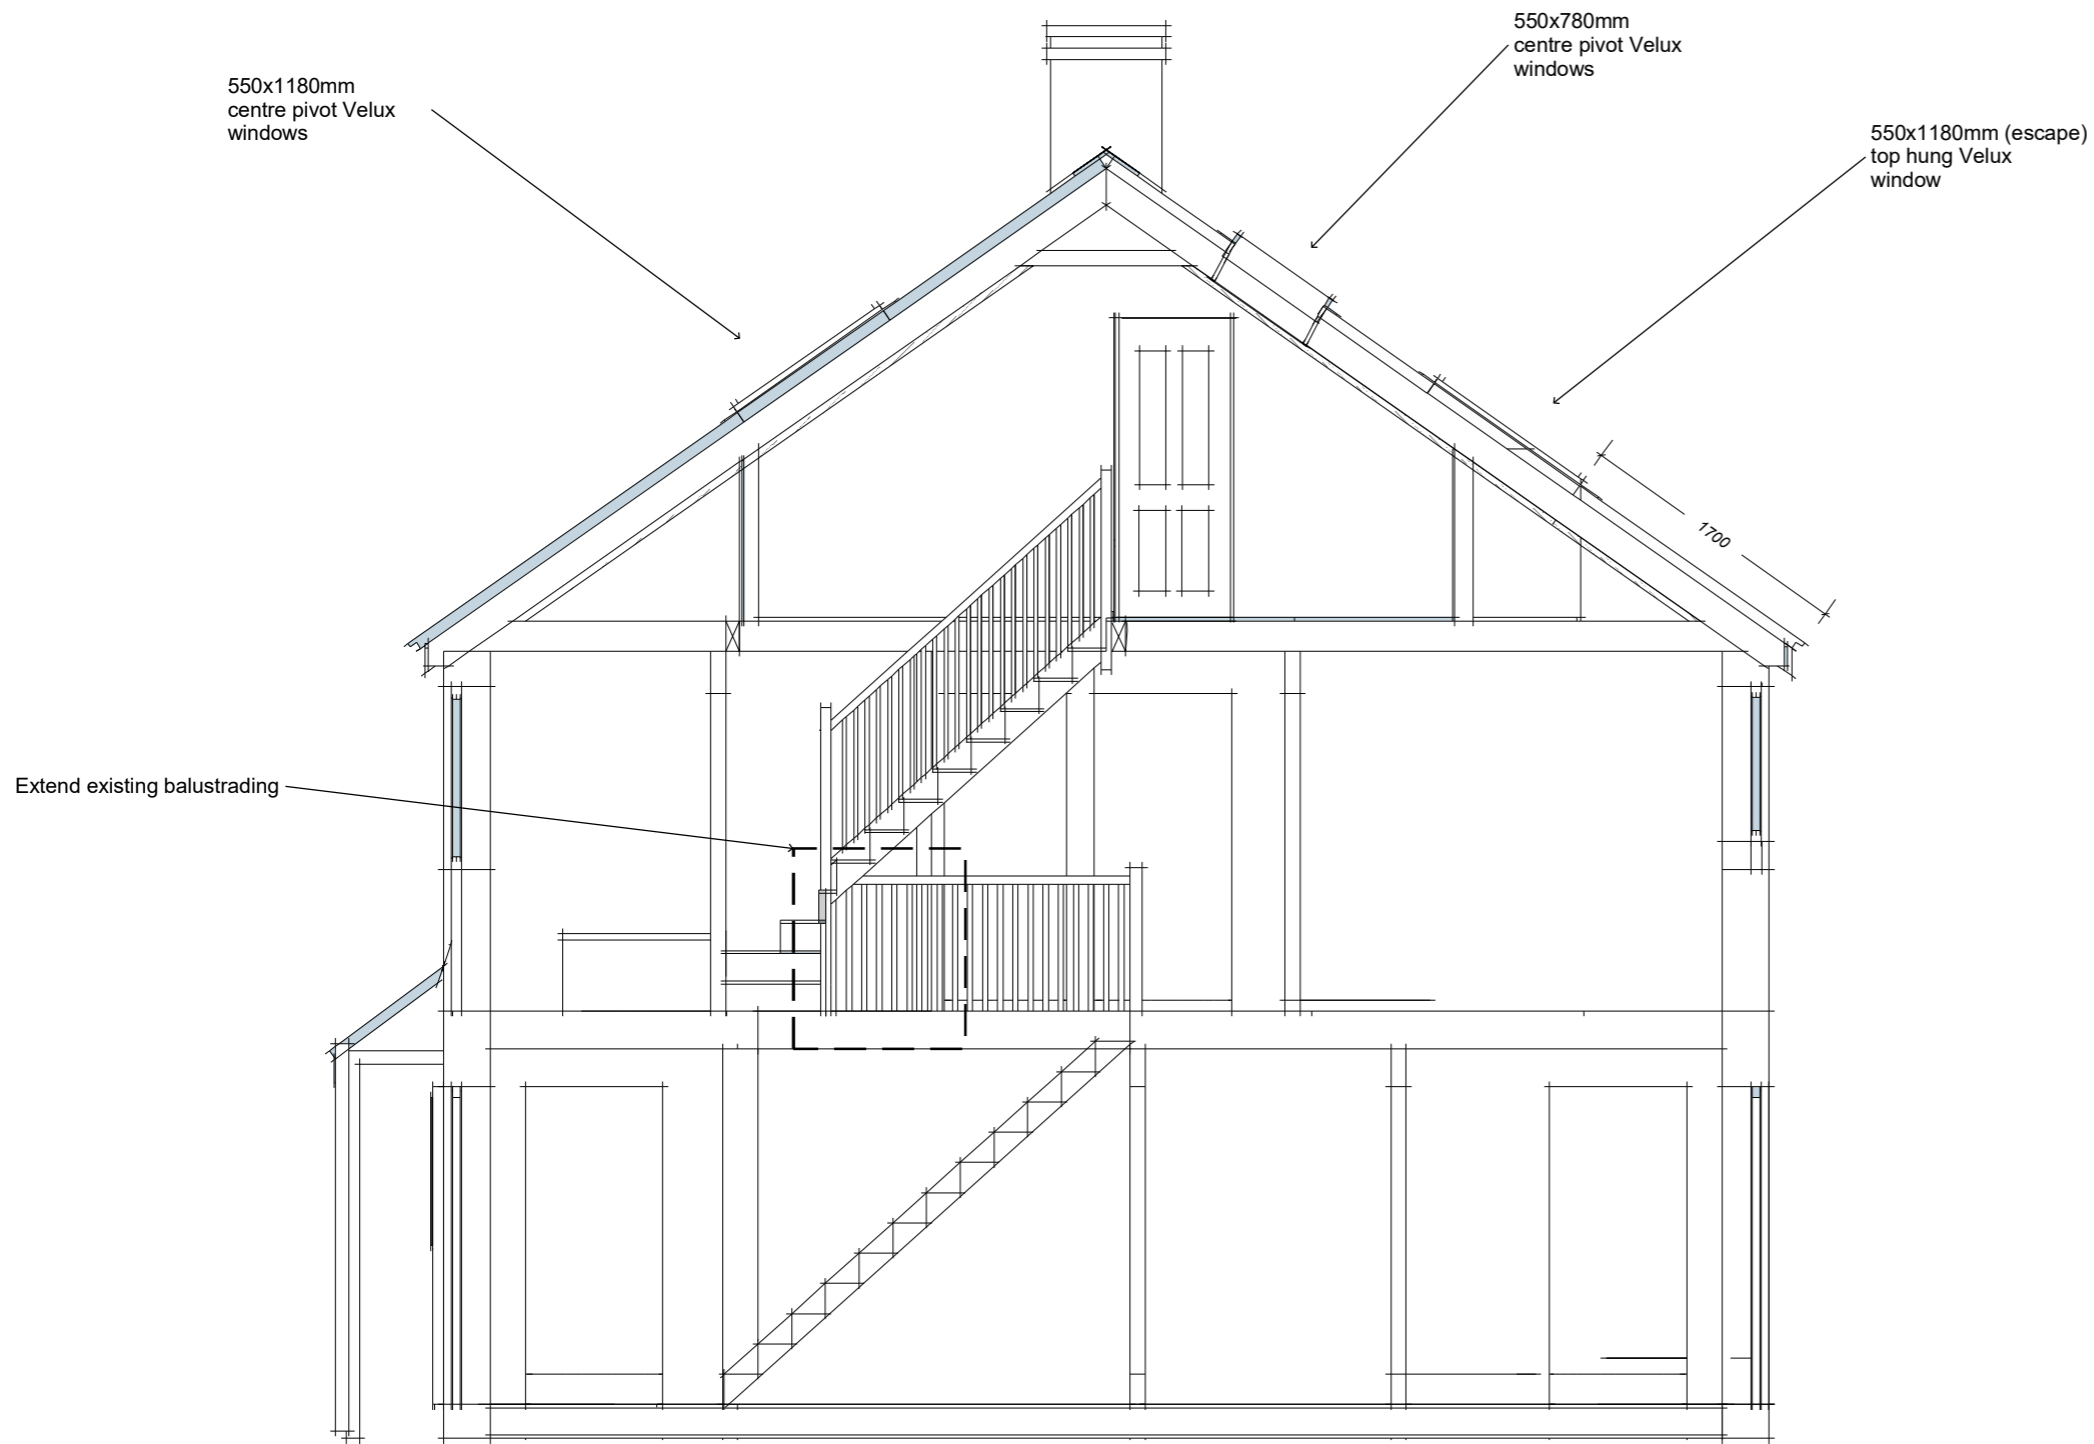

Scale 1:50

**Proposed**

Section A:A

<b>05</b>	Proposed Section	PROJECT NO.	10th Dec. 2015	CLIENT	Drawn by: Keith Pearce BSc. AssocRICS Glenhaydan Donkey Lane Ashford Carbonel Ludlow SY8 4DA	Tel 01584 831201/ 07966539444 <i>Keith Pearce BSc. AssocRICS</i> <i>Architectural and Surveying Services</i> Tel. 01584831201/07966539444
	Scales:	PROJECT: Loft Conversion.	RE-ISSUE address amendment 2 (8-1-15)			